

NOTES:

1. FOR LINER SUPPORT DETAIL SEE DWG. 20B



7520 Conrad Street
Burnaby, B.C. V5A 2H7

Phone : 604 415-9944
Fax : 604 415-9954

DRAWN BY : R.H.	DATE DRAWN : MAY 08/13
--------------------	---------------------------

APPROVED :

REVISION : NO:	DATE:
-------------------	-------

SCALE : NOT TO SCALE

LOAD RATING

MATERIAL SPECIFICATION:
SEE DWG. SHT. NO. 19 FOR
MATERIAL SPEC'S



SPECIFIED FOR:
CITY OF ABBOTSFORD

DESCRIPTION:

42" DIA. WALL LINER
REHAB CITY OF
ABBOTSFORD


DWG. NO. 31.1	REV. NO. *
-------------------------	----------------------

CATALOG NUMBER:

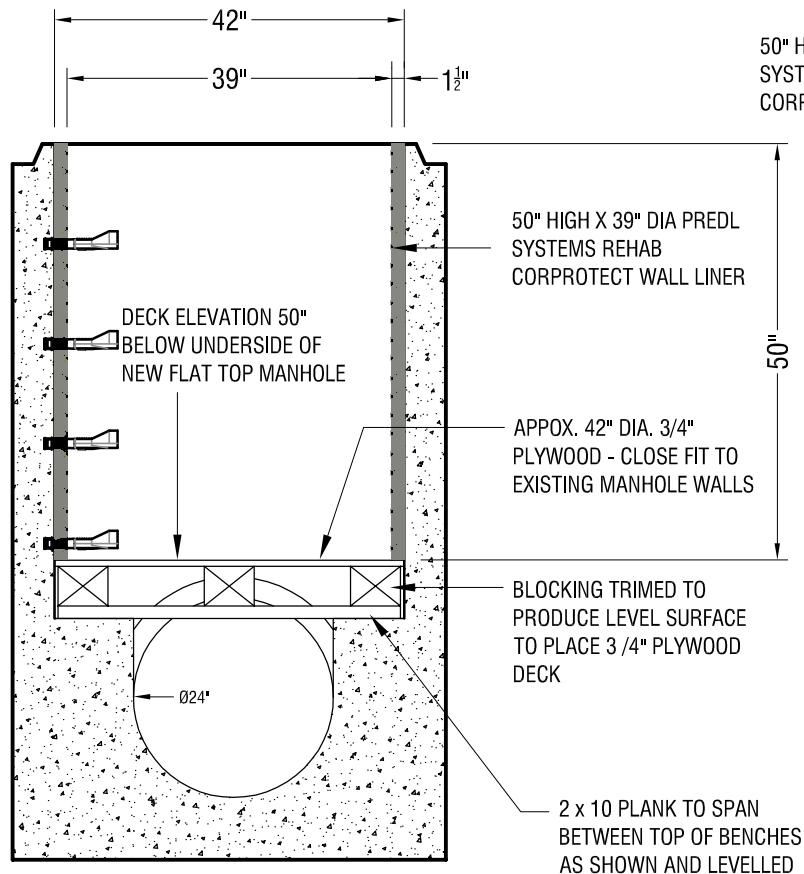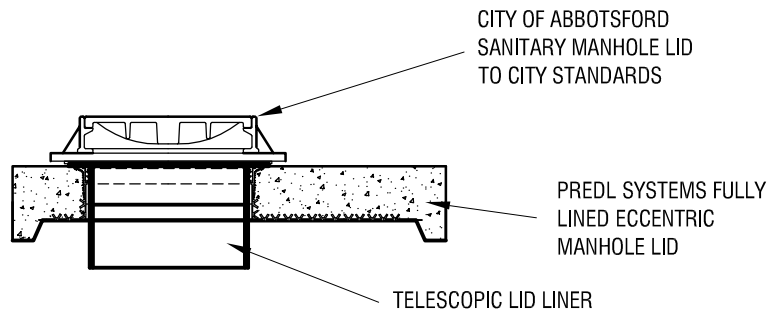

EXISTING 42" DIA. CONCRETE MANHOLE

SECTION A-A

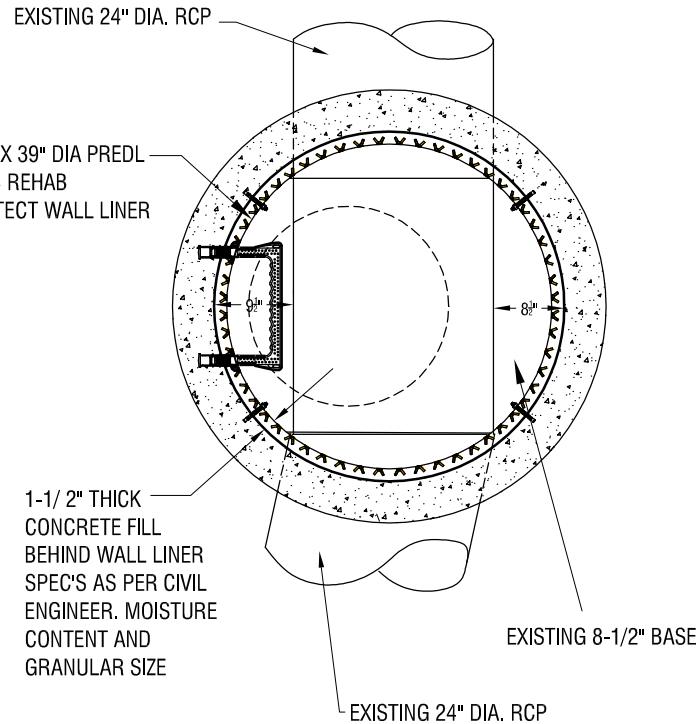

EXISTING 42" DIA. CONCRETE MANHOLE

PLAN VIEW

42" DIA. WALL LINER REHAB CITY OF ABBOTSFORD