



7520 Conrad Street
Burnaby, B.C. V5A 2H7

Phone : 604 415-9944
Fax : 604 415-9954

DRAWN BY : R.H. DATE DRAWN : MARCH 05, 2013

APPROVED :

REVISION : NO: DATE:

| | |
|--|--|
| | |
| | |
| | |
| | |
| | |
| | |
| | |
| | |
| | |
| | |

SCALE :
LOAD RATING

MATERIAL SPECIFICATION:
SEE DWG. NO. 19


SPECIFIED FOR:

DESCRIPTION:

FRP BASE LINER PP-R FIBER BACKED TRANSITION STRIP DETAIL

DWG. NO. 4B REV. NO. *

CATALOG NUMBER:

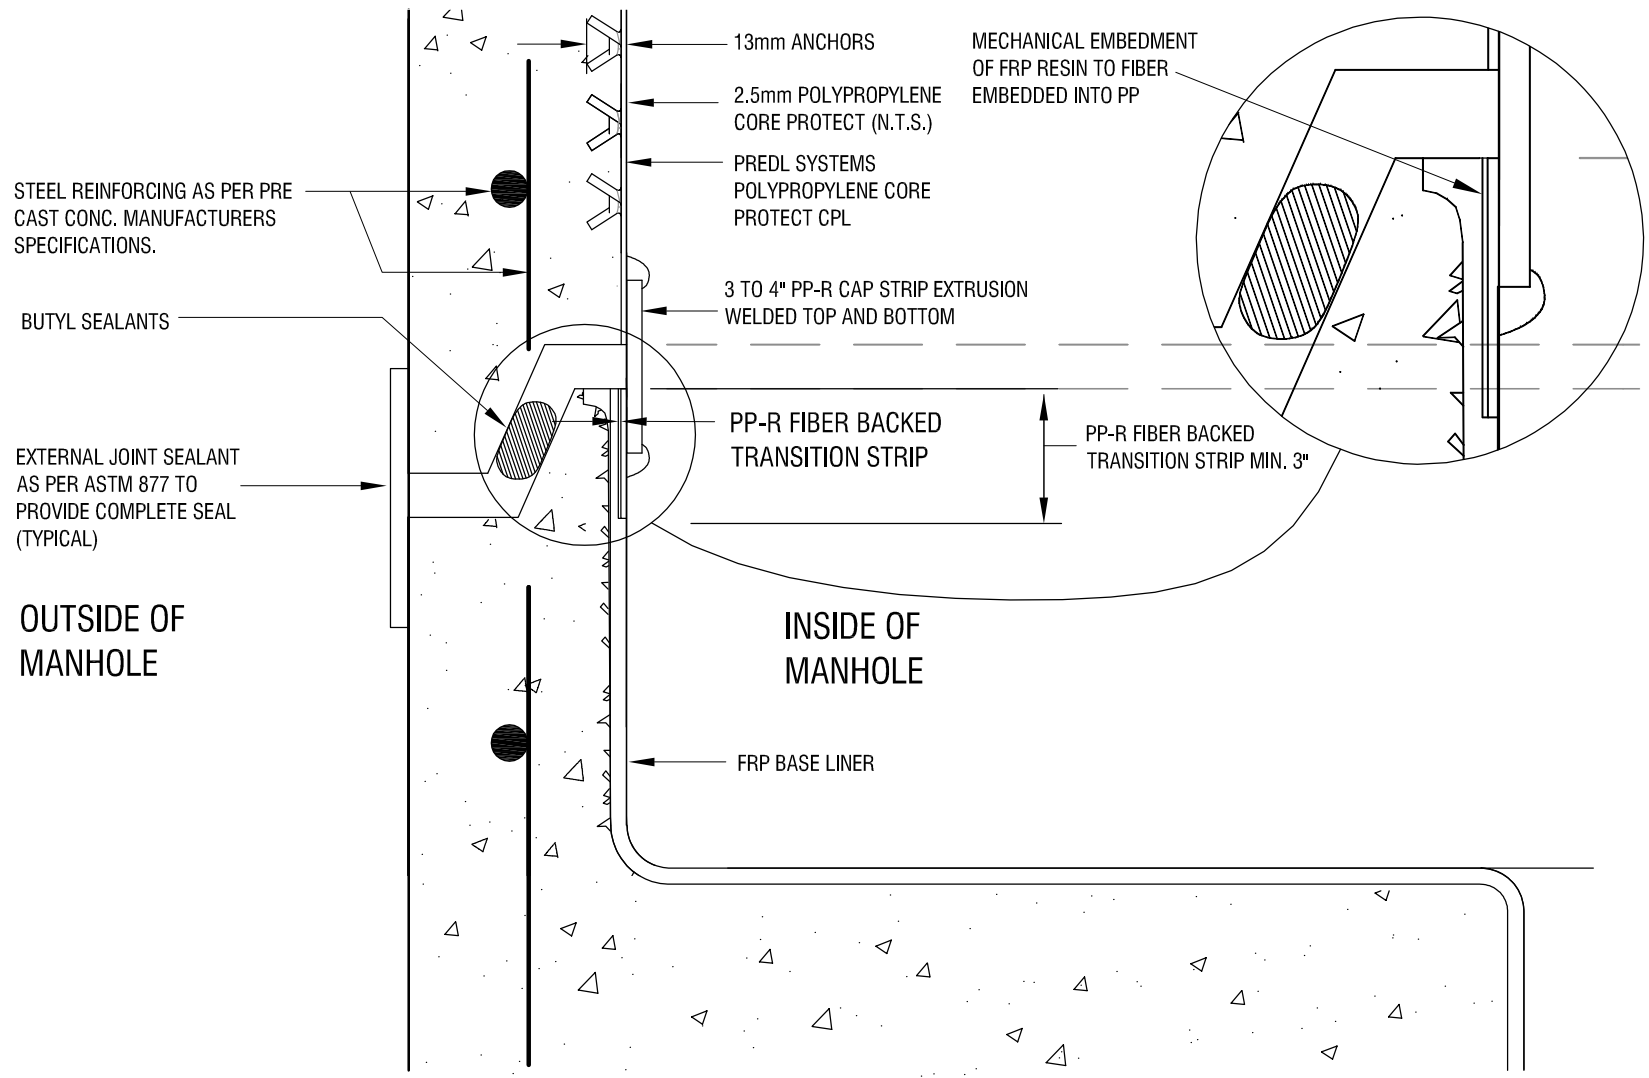

FRP BASE LINER WITH PP-R FIBER BACKED TRANSITION STRIP DETAIL

MATERIAL SPECIFICATION

Technical Specifications for Predl Systems Polypropylene (PP) or Fiber Reinforced Plastic Base Liner and Corprotect Concrete Protective Liner (CPL) Welding rods shall be of the same resins and meet the same standards.

NOTES :

Technical Specification of Raw Materials for Predl System Polypropylene Liner (SEE SHTS. PREVIOUS)