



7520 Conrad Street
Burnaby, B.C. V5A 2H7

Phone : 604 415-9944
Fax : 604 415-9954

DRAWN BY : R.H. DATE DRAWN : MARCH 27, 2013

APPROVED :

REVISION :
NO: DATE:

SCALE : N.T.S.

LOAD RATING

MATERIAL SPECIFICATION:

SEE DWG. NO. 19


SPECIFIED FOR:

DESCRIPTION:

PROPOSED FRP BASE
LINER DETAIL

DWG. NO. 4D REV. NO. *

CATALOG NUMBER:

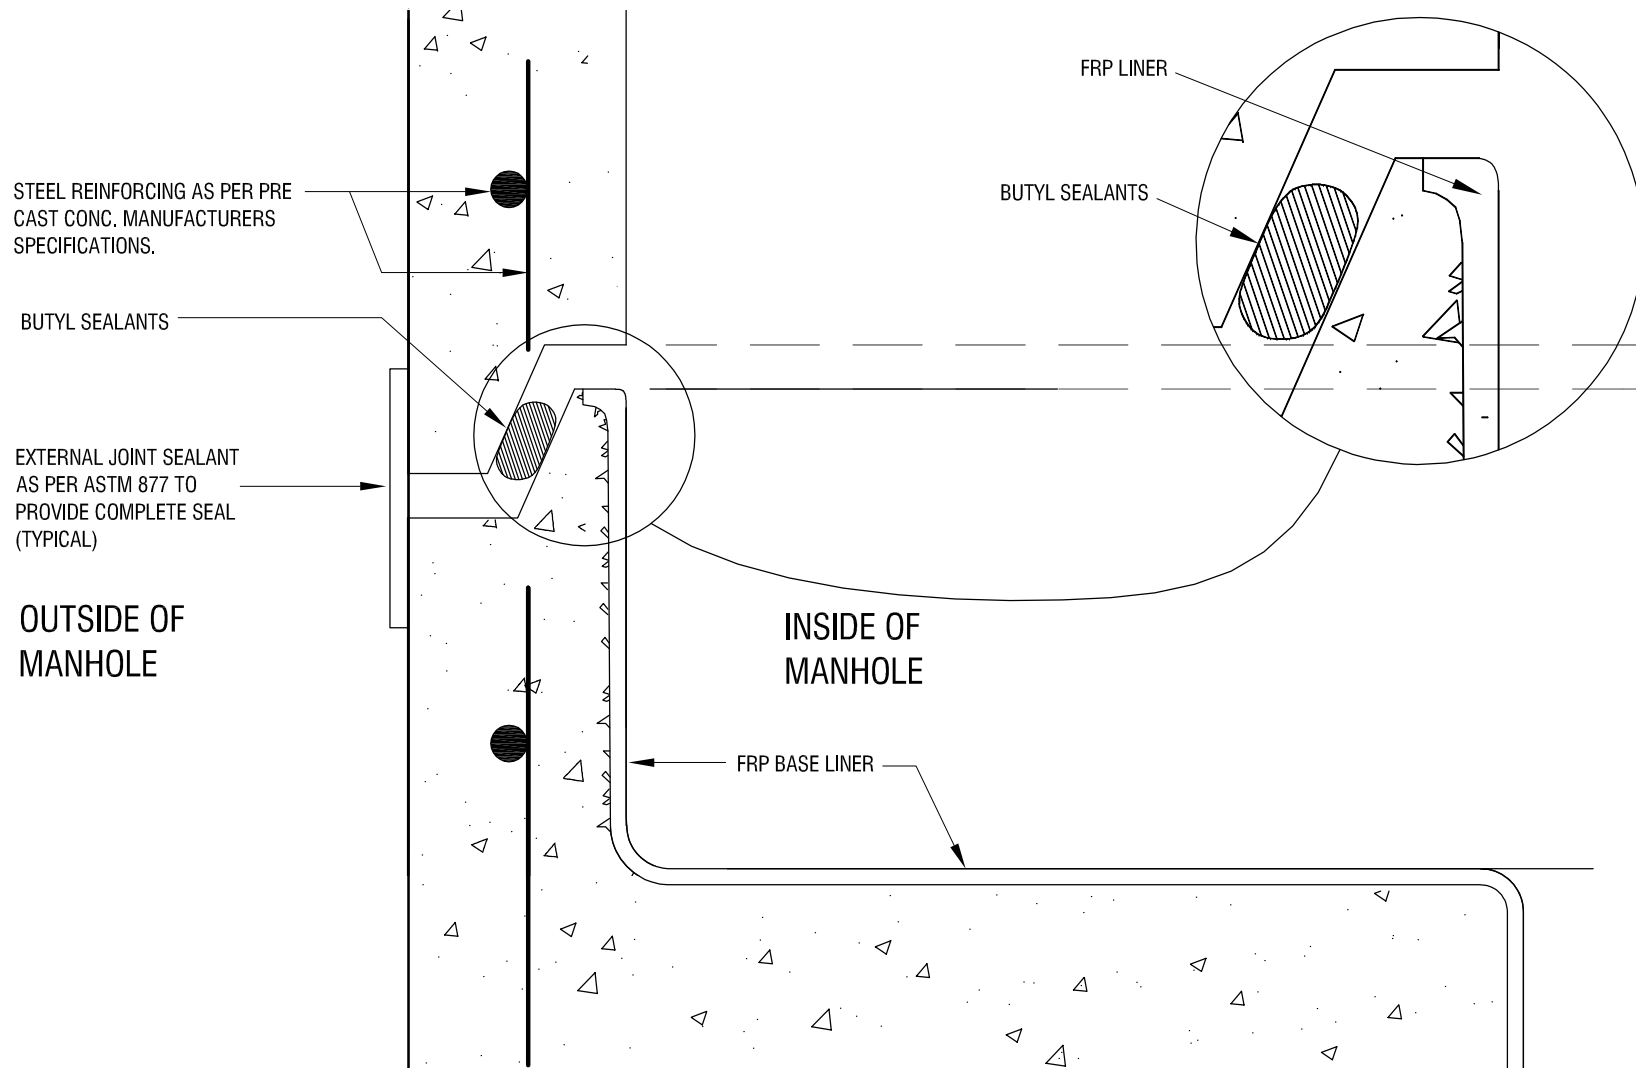

FRP BASE LINER DETAIL

MATERIAL SPECIFICATION

Technical Specifications for Predl Systems
Fiber Reinforced Plastic Base Liner